


LENGTH AND SPACING TABLE				
APPROACH SPEED		LENGTH OF BUFFER SPACE IN METERS	DEVICE SPACING	
MILES PER HOUR	KILOMETERS PER HOUR		BUFFER SPACE SPACING IN METERS	WORK SPACE
25	40	20	15	15
30	50	25	18	18
35	55	35	21	21
40	65	50	24	24
45	70	60	27	27
50	80	85	30	30
55	90	105	30	30

- NOTE:**
- Dimensions not labeled are in millimeters.
 - Final location and spacing of signs and devices may be changed to fit field conditions as approved by the CO.
 - Signs shown are for one direction only. Repeat the signing for the opposite direction.

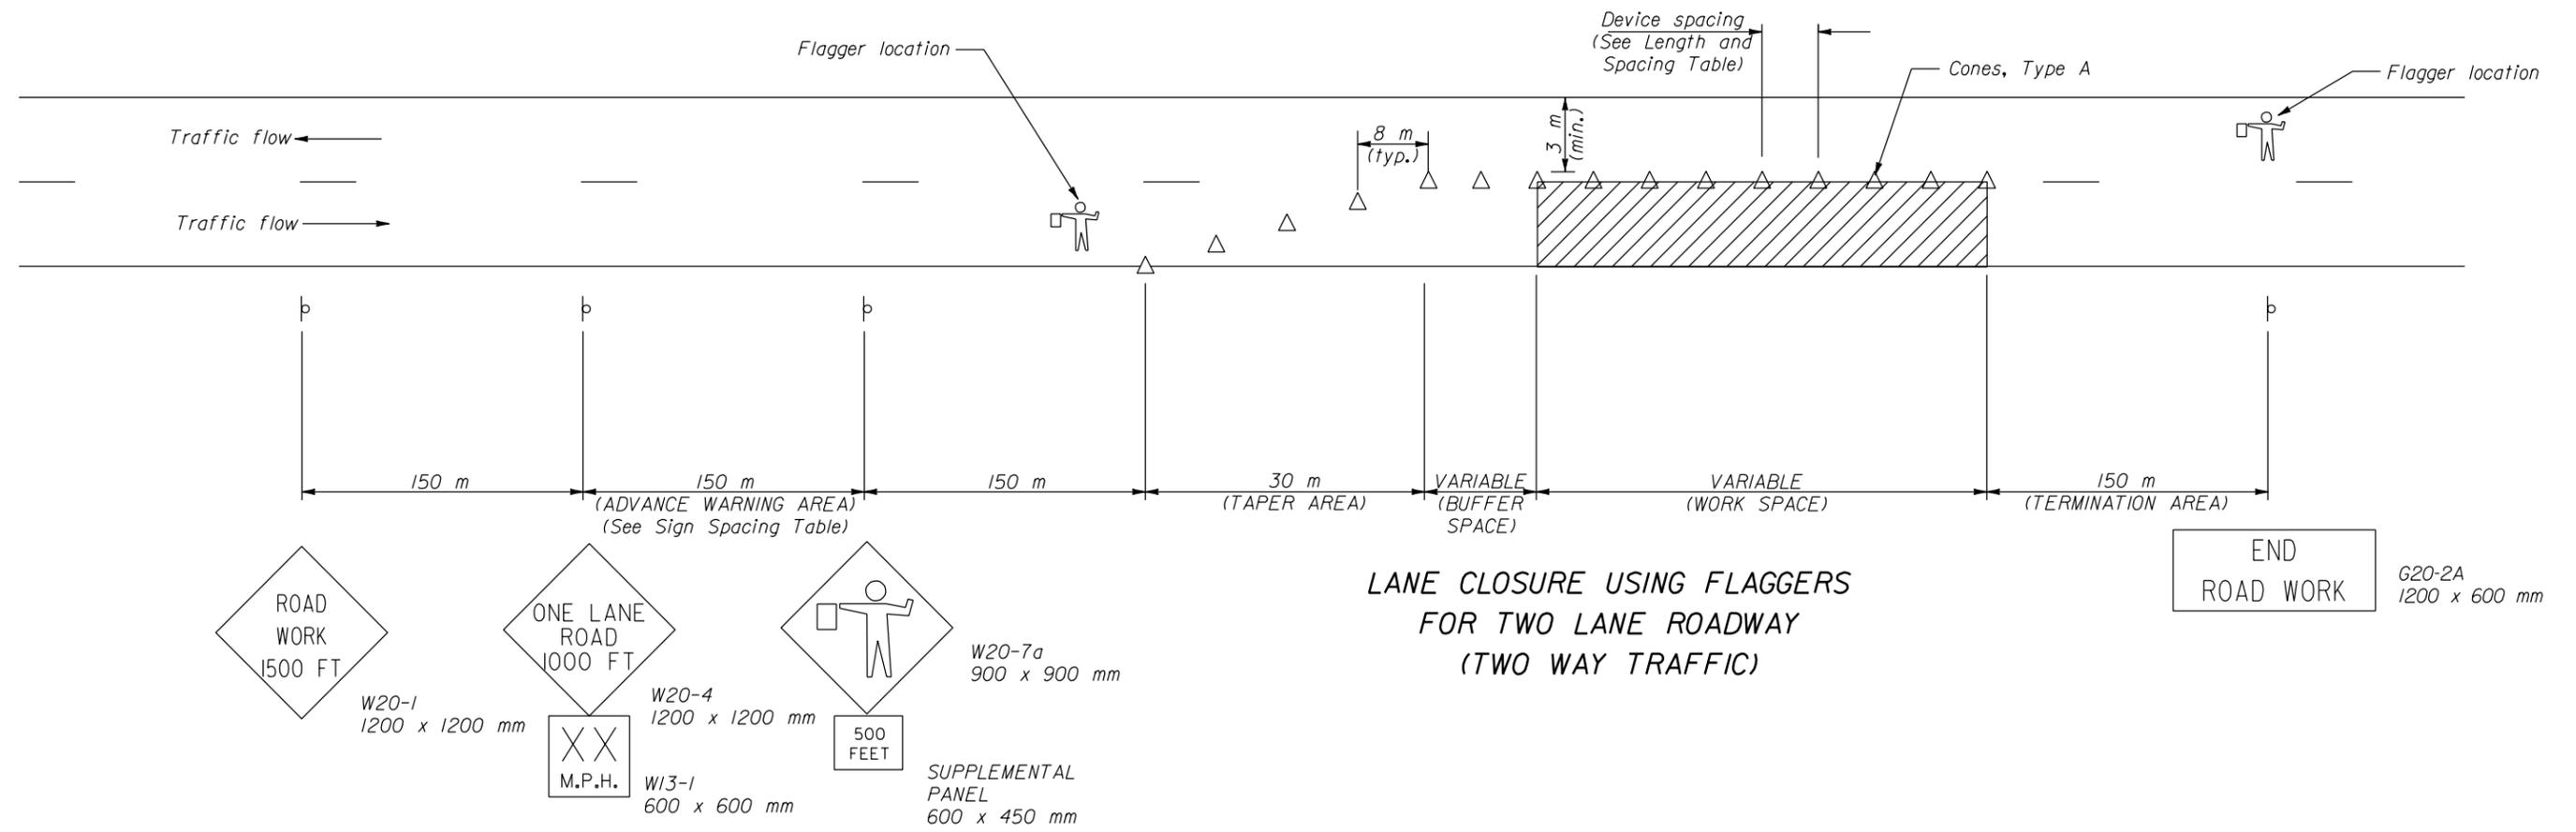

**LANE CLOSURE USING FLAGGERS
FOR TWO LANE ROADWAY
(TWO WAY TRAFFIC)**

U.S. DEPARTMENT OF TRANSPORTATION
FEDERAL HIGHWAY ADMINISTRATION
WESTERN FEDERAL LANDS HIGHWAY DIVISION

**METRIC DETAIL
CONSTRUCTION
TRAFFIC CONTROL
SINGLE LANE CLOSURE LAYOUT
(WITH FLAGGERS)**

DETAIL APPROVED FOR USE 3/1996
REVISED: 3/1999

DETAIL
WM635-3

NO SCALE

13 DEC 2000

f:\standrow\metric\details\wm63503.dgn