



NOTE:

1. All dimensions are in millimeters unless otherwise noted.
2. Unless otherwise indicated in the contract, install an ET2000 - Let as manufactured by Syro Inc. or an SKT-350 as manufactured by Road Systems Inc. according to manufacturer's recommendations.
3. When snow load post washers and snow load rail washers are required by the contract, do not install the snow load rail washers within the terminal limits.
4. Install terminal at a 1:50 taper, ensuring that end piece is entirely off shoulder.

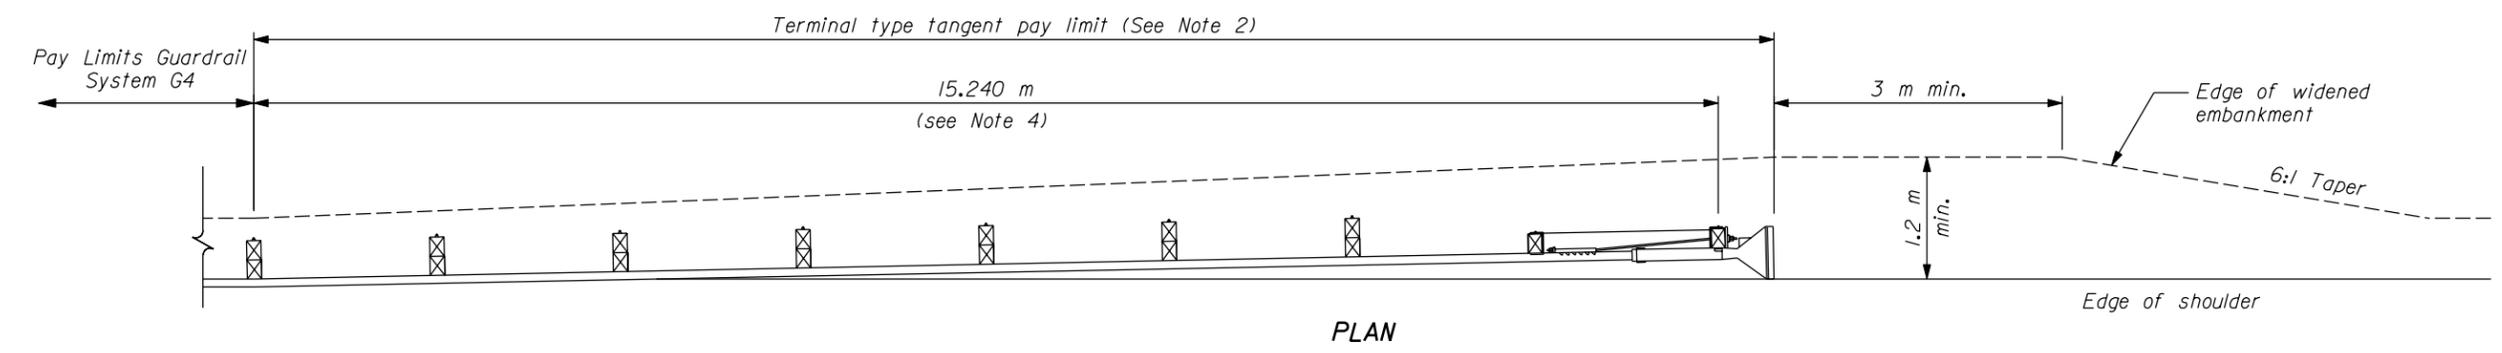

PLAN

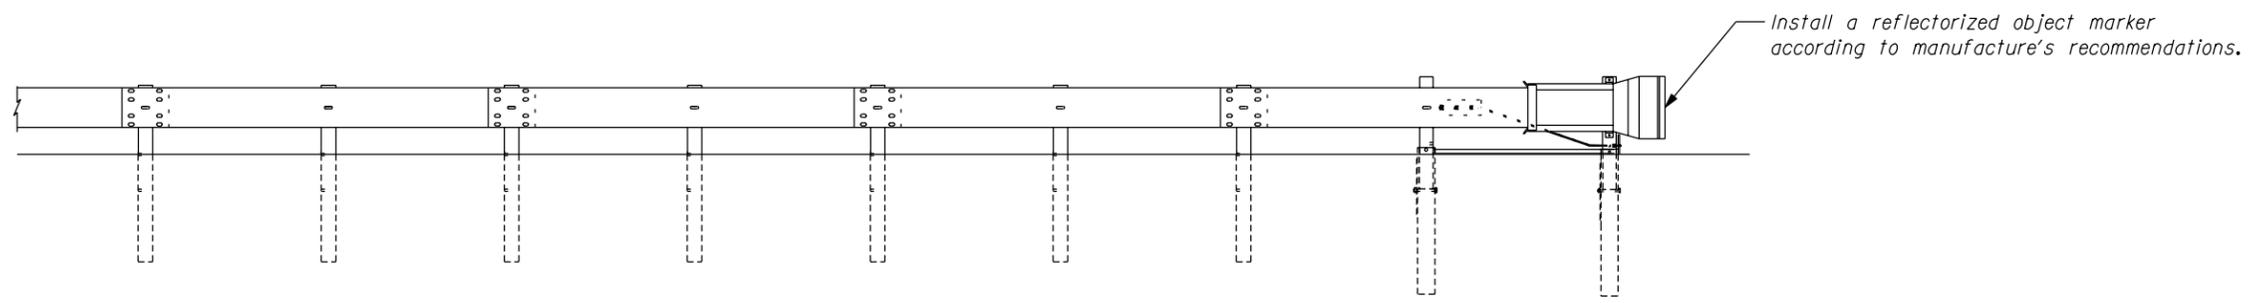

ELEVATION

APPROACH & DEPARTURE FLARE
FOR TERMINAL TYPE TANGENT

NO SCALE

U.S. DEPARTMENT OF TRANSPORTATION FEDERAL HIGHWAY ADMINISTRATION WESTERN FEDERAL LANDS HIGHWAY DIVISION	
METRIC DETAIL	
G4 W BEAM GUARDRAIL TYPE TANGENT TERMINAL	
DETAIL APPROVED FOR USE 9/2000	DETAIL
REVISED:	WM617-20

30 NOV 2000

f:\standrow\metric\details\wm61720.dgn